
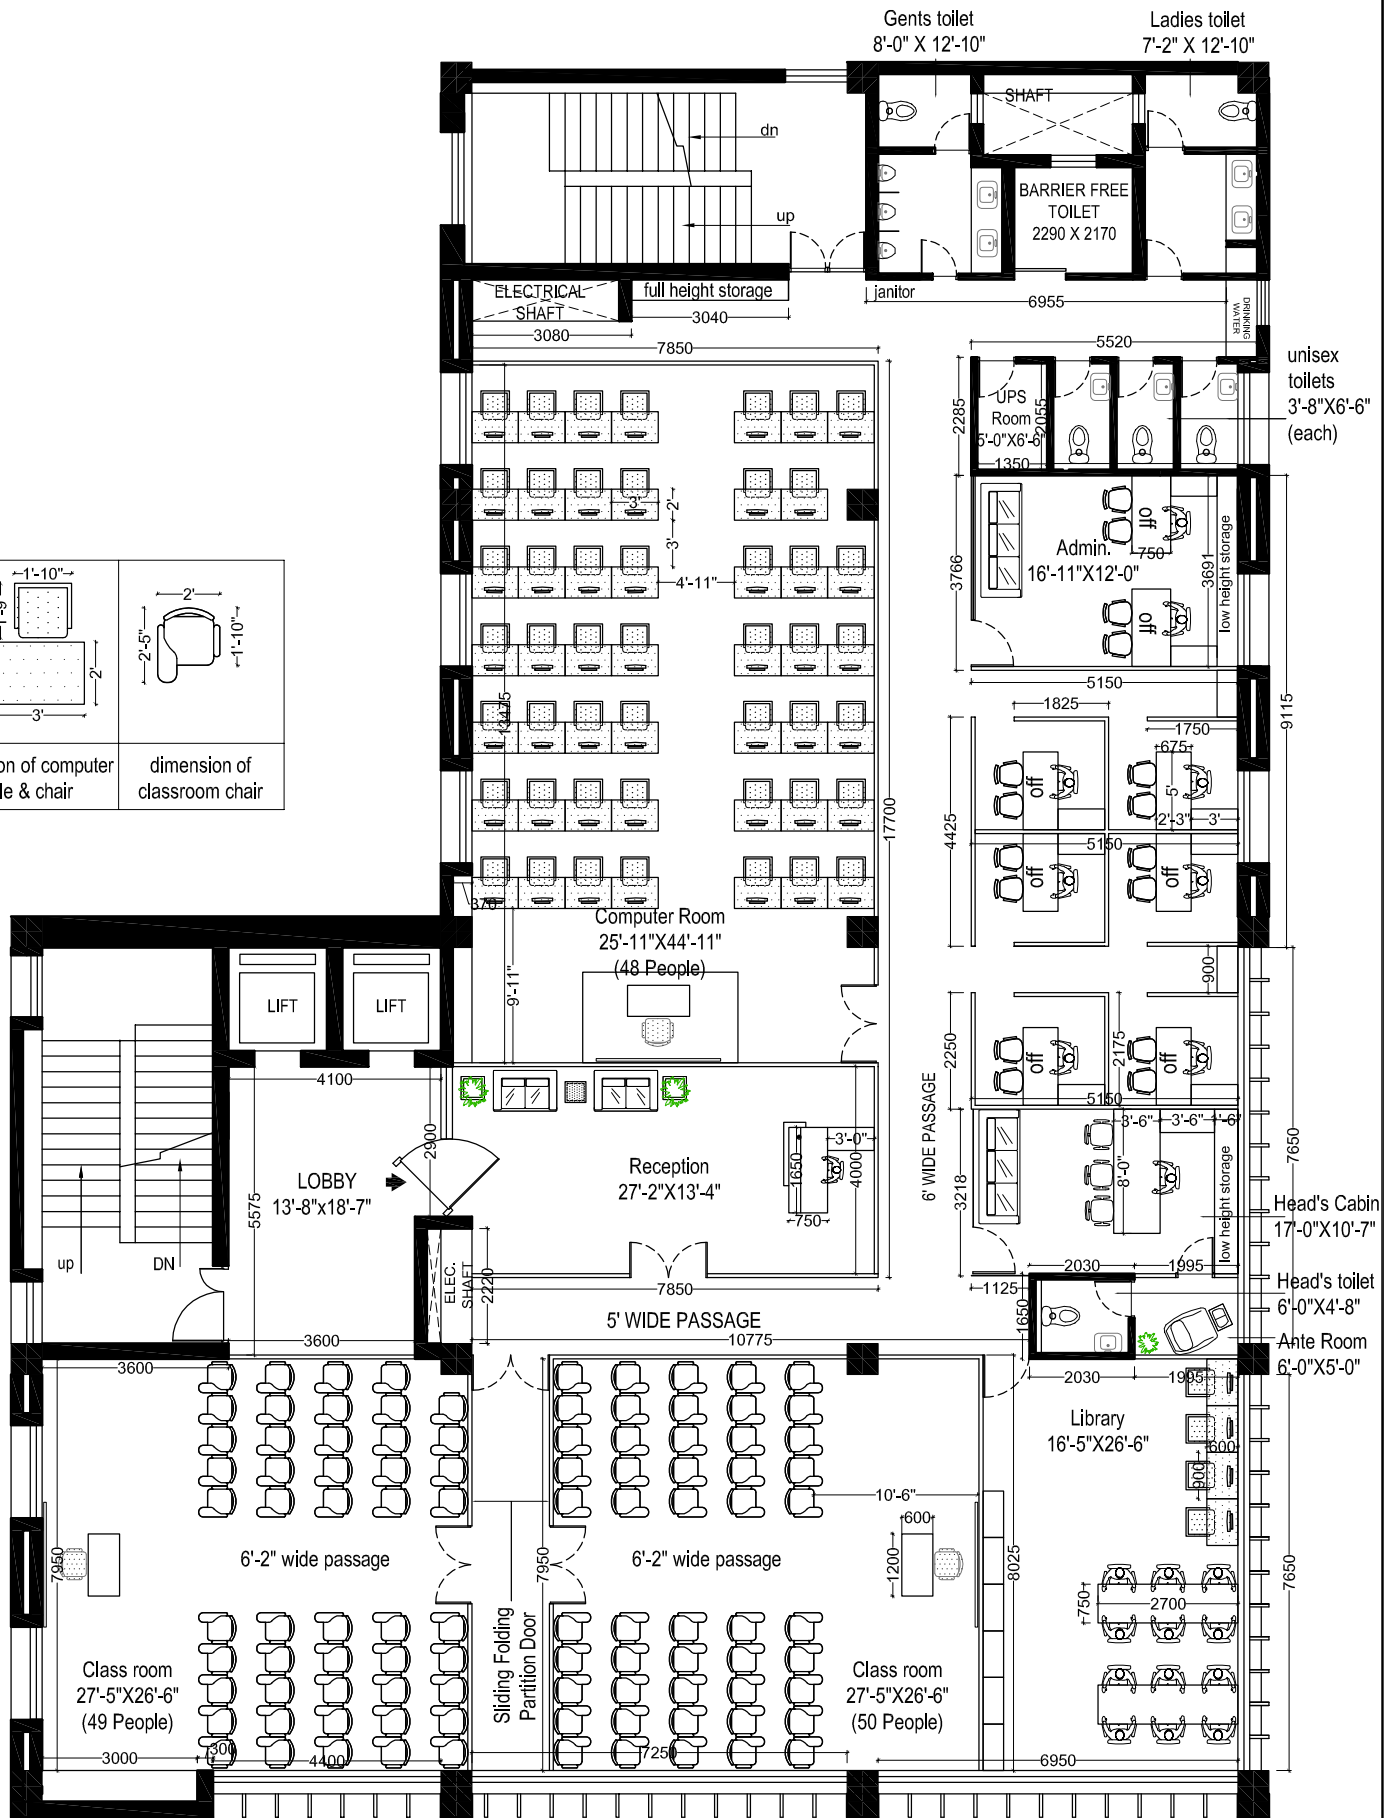


SECOND FLOOR PLAN

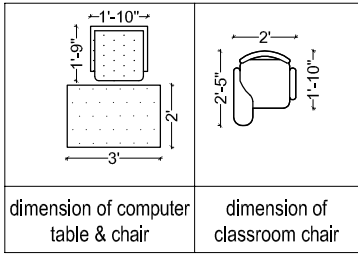

Interior & Furnishing
at SIDCUL IT Park, Dehradun

Client: M/s.	LAYOUT PLAN - SECOND FLOOR	R1
Date: 11/01/2019	Sheet No.: CANARA/AD/CCG/03	Scale: -

GEOTECH TECHNICAL ASSOCIATES (P) LTD.
 B-04, Amrapali, Panchsri Estate, Sector - 76, Noida - 201301
 ph: 9818938150, 9910297218
 e-mail: technicalassociates9@gmail.com