


FIRST FLOOR PLAN

Sno	Staff Designation	Nos.	Table size
1	DGM/AGM	1	8'-0"x3'-6"
2	Divisional Manager (including 1 of SME Sulabh)	4	7'-0"x3'-0"
3	GA Section		
	Manager	1	5'-6"x3'-0"
	Officer	3	5'-0"x2'-6"
	Clerk	2	2' wide runn
	Total	6	
4	CRM Section		
	Sr. Manager	1	5'-6"x3'-0"
	Officer	5	5'-0"x2'-6"
	Clerk	2	2' wide runn
	Total	8	
5	SME Sulabh		
	Divisional Manager	1	7'-0"x3'-0"
	Sr. Manager	2	5'-6"x3'-0"
	Officer	7	5'-0"x2'-6"
	Clerk	1	2' wide runn
	Total	10	
6	MIPD & PP		
	Sr. Manager	1	5'-6"x3'-0"
	Officer	3	5'-0"x2'-6"
	Clerk	1	2' wide runn
	Total	5	
7	AFPS		
	Manager	1	5'-6"x3'-0"
	Officer	1	5'-0"x2'-6"
	Total	2	
8	Gen. Advance		
	Sr. Manager	1	5'-6"x3'-0"
	Officer	2	5'-0"x2'-6"
	Total	3	
9	Marketing		
	Sr. Manager	1	5'-6"x3'-0"
	Officer	2	5'-0"x2'-6"
	Total	3	
10	Security		
	Manager	1	5'-6"x3'-0"
	Officer	2	5'-0"x2'-6"
	Total	3	
11	Sub Staff	4	1'-9" wide runn
12	Meeting Room for 11 People		
13	Dining Room for 12 People		

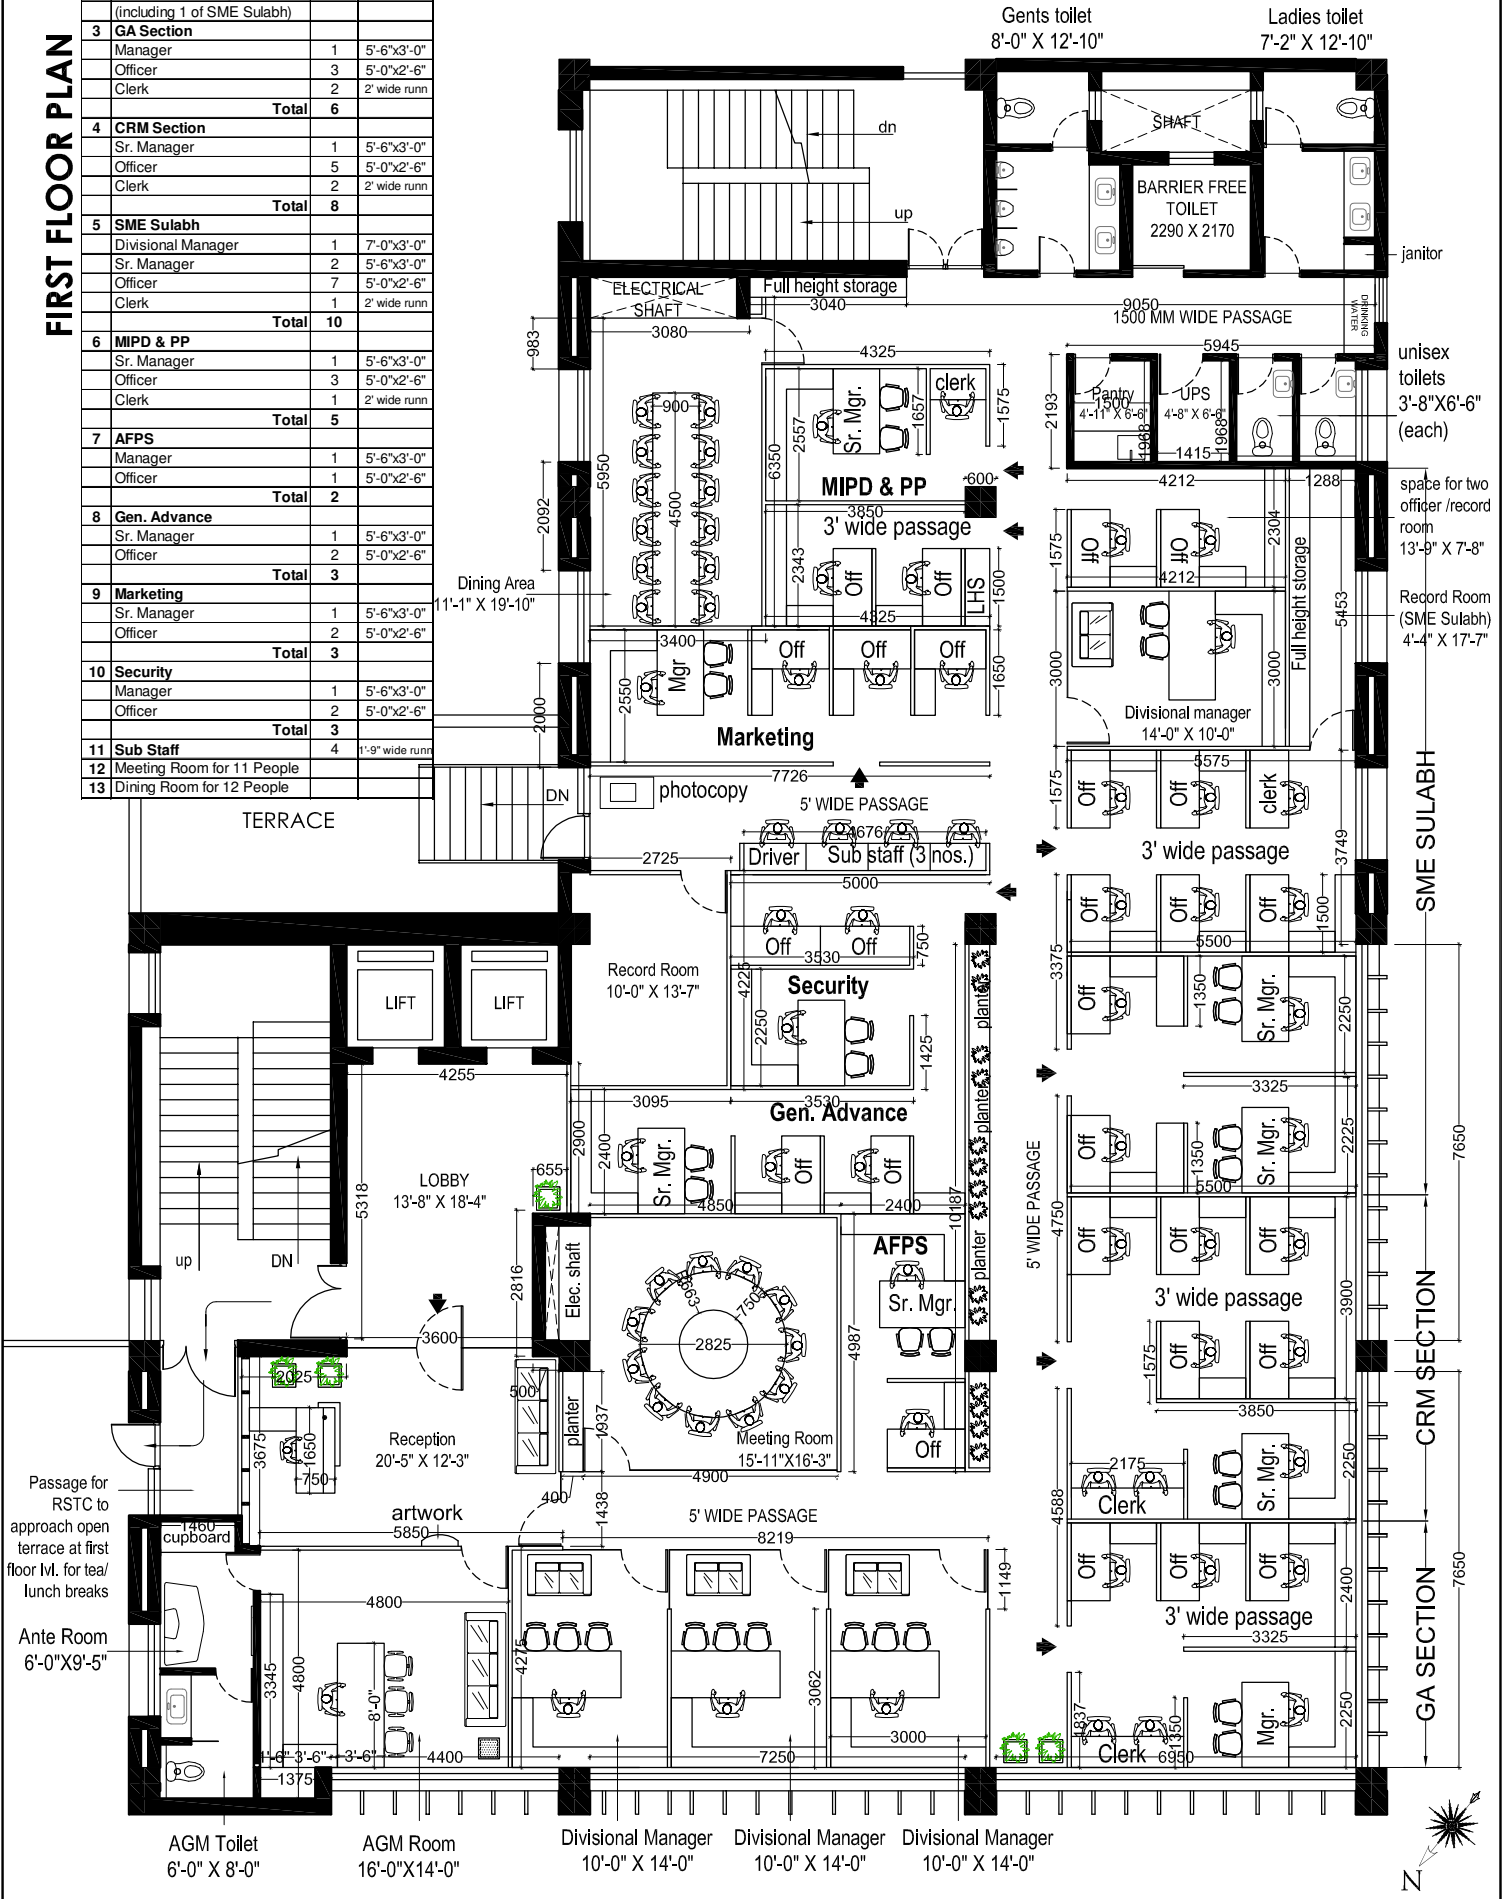

Interior & Furnishing
at SIDCUL IT Park, Dehradun

Client: M/s.	LAYOUT PLAN - FIRST FLOOR	R1 R2
Date: 19/01/2019	Project No.: CANARA/AD/CCG/02	Scale: -

GEOTECH TECHNICAL ASSOCIATES (P) LTD.
G T A
 B-004, Amrapali Pincyle Estate, Sector - 76, Noida - 201301
 ph: 9818938150, 9910297218
 e-mail: technicalassociates9@gmail.com

