


THIRD FLOOR PLAN

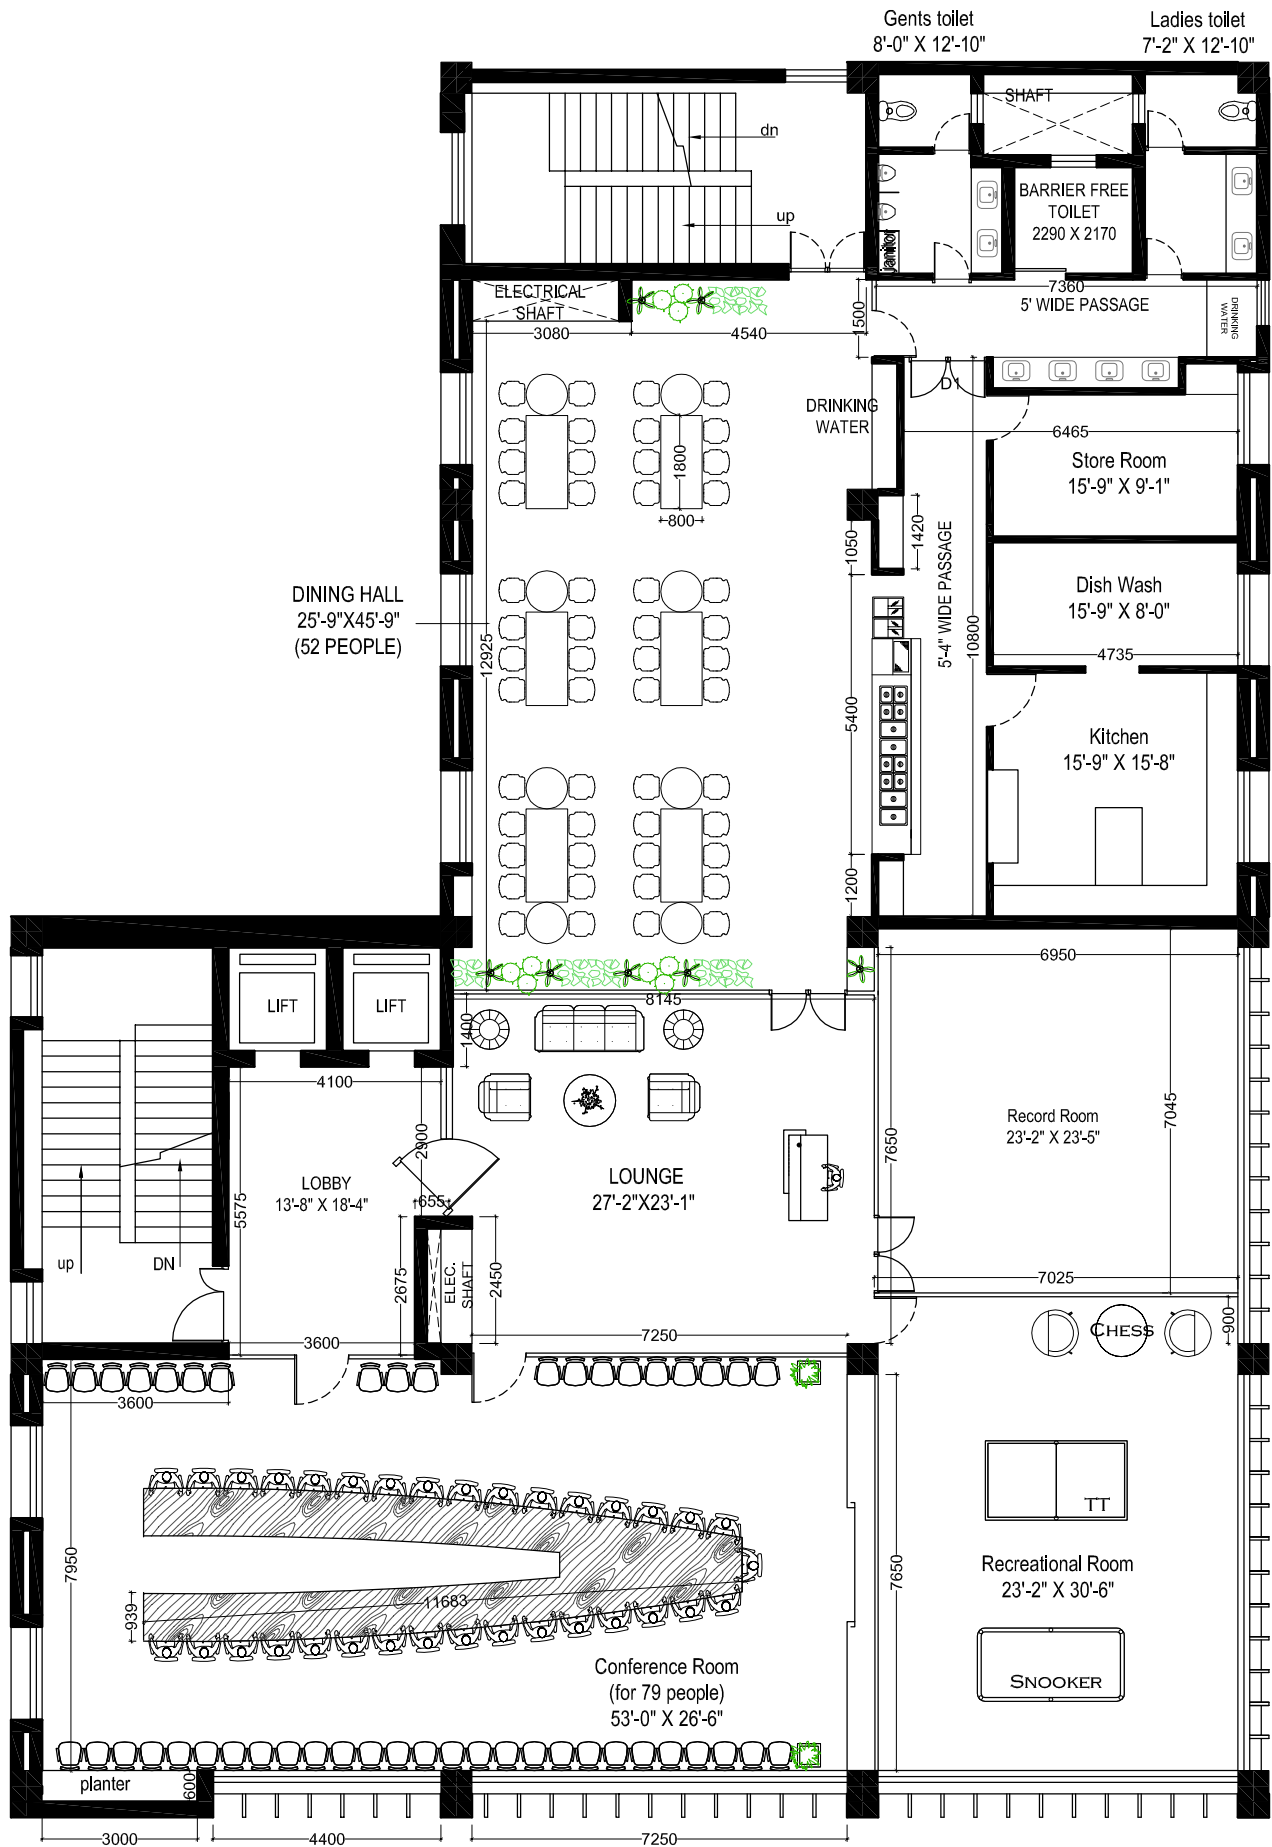

OPTION - 2



Interior & Furnishing
at SIDCUL IT Park, Dehradun

Client No.	Project No.	Scale
LAYOUT PLAN - THIRD FLOOR	R1	
Date	Client No.	Scale
11/01/2019	CANARA/AD/CCG/04	

GEOTECH TECHNICAL ASSOCIATES (P) LTD.
G T A
 B-004, Amrapali Princely Estate, Sector - 76, Noida - 201301
 ph: 9818938150, 9910297218
 e-mail: technicalassociates9@gmail.com