

1. Dimensions must not be scaled from this drawing.
 2. Dimensions are to be referred to this drawing.
 3. This drawing shall not be used in construction drawings and sections of the building.

DATE: 20-10-16
 PROJECT: CANARA BANK CIRCLE OFFICE HYDERABAD
 FLOOR: 3RD FLOOR
 DRAWING NO: INTERIOR DESIGN LAYOUT



REVISION STATUS
 NO. DATE DESCRIPTION


DESIGNED BY: BHASKAR
 CHECKED BY: BHASKAR
 DATE: 20-10-16

ARCHITECTS: INTERIOR DESIGNERS, VALUEERS (Urban Planners, Project Managers)

abhikram-s
 www.abhikram-s.com

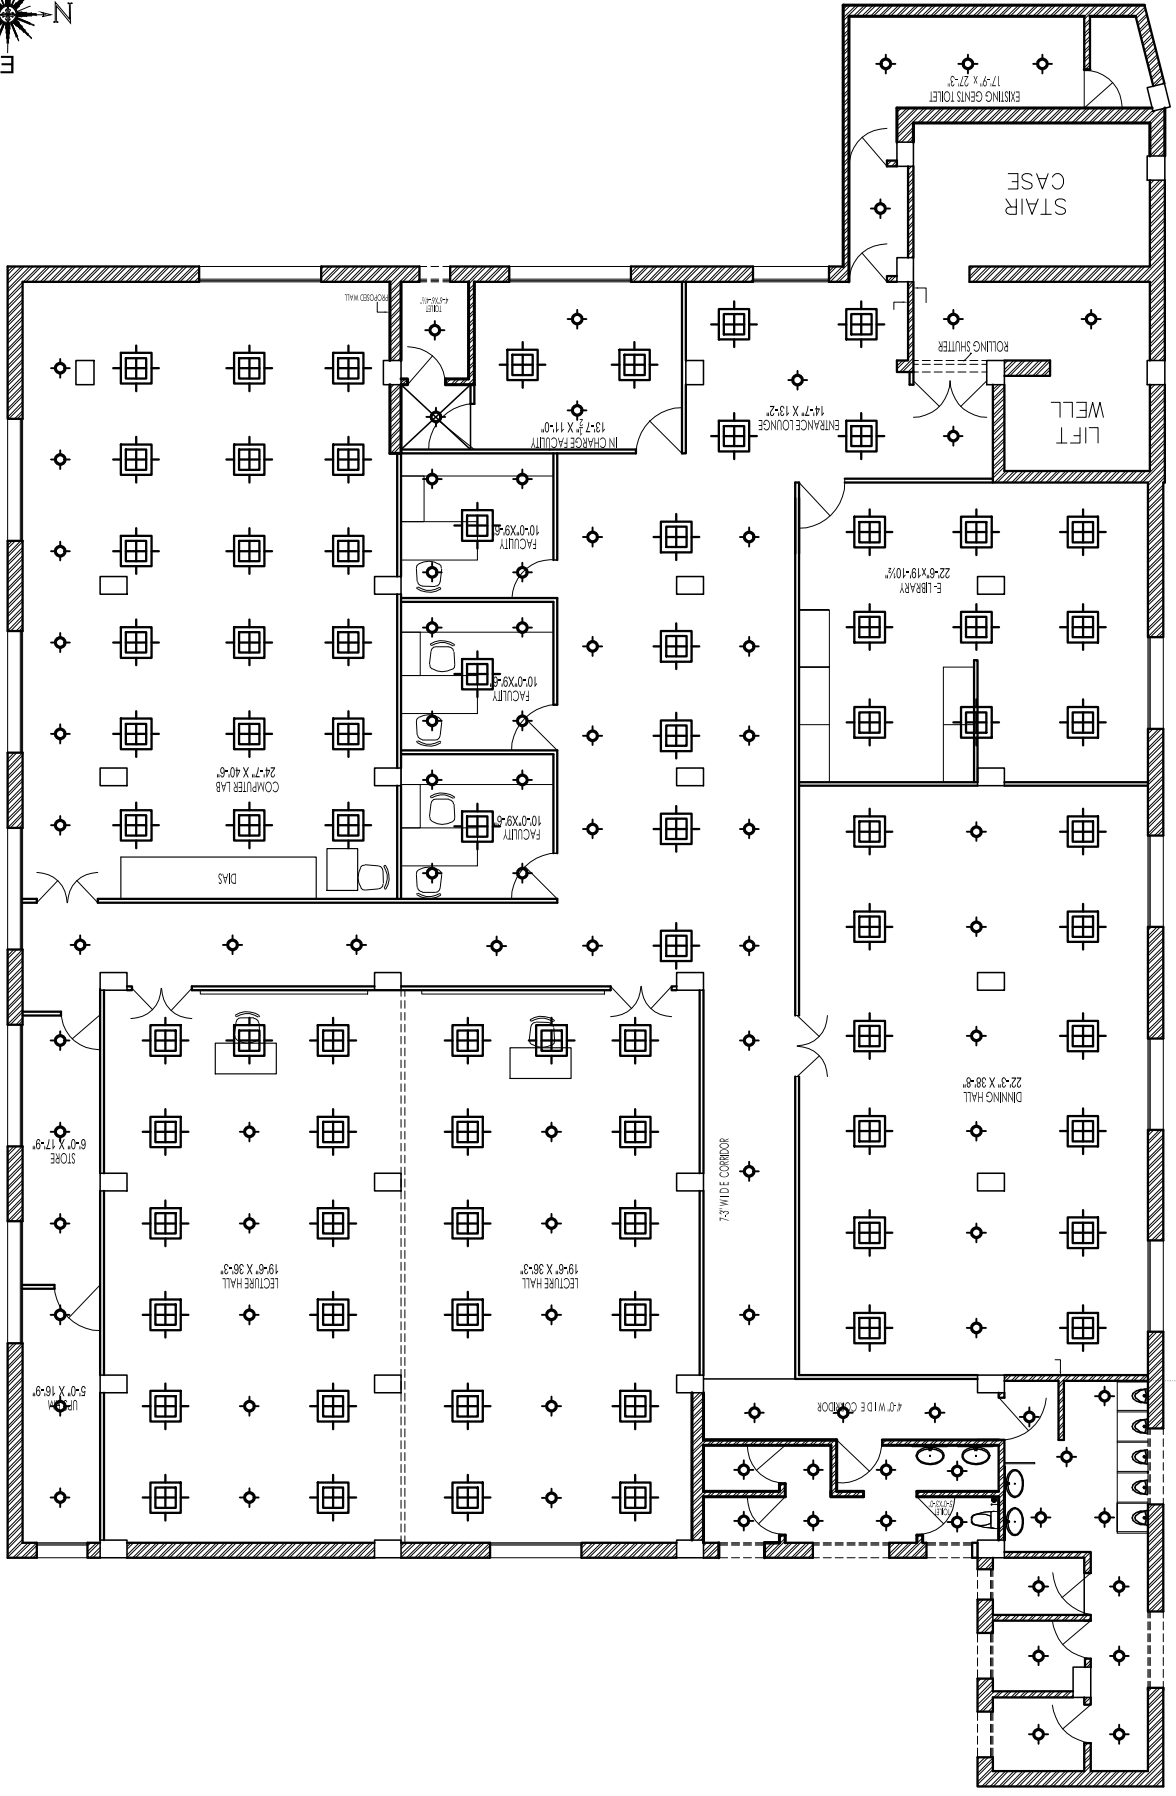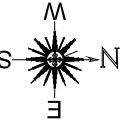

